

KEY TO INSTRUMENTATION

- ETC Source-4 19° @ 575w
- ETC Source-4 19° @ 750w
- ETC Source-4 26° @ 575w
- ETC Source-4 36° @ 575w
- ETC Source-4 36° @ 750w
- ETC Source-4 50° @ 575w
- ETC S4-PAR (MFL) @ 575w
- Philips Showline SL Par 155 Zoom @ 150w
- Chauvet COLORdash PAR H7IP @ 65w
- Altman Spectra Cyc 50 RGBA @ 50w
- Vari-Lite VL1000 Dim/Shutter @ 1kw
- Altman 1KL6-2040 @ 500w-1kw

- Static Accessory
- 7.5in 4 Leaf Barn Door
 - 6.25in Color Extender
 - 6.25in Top Hat
 - S4B Template Holder
 - Apollo MXR

GENERAL NOTES

- CONFIRM BOMMAKED PIPES PLACEMENT BEFORE INSTALLATION WITH TECHNICAL DIRECTOR AND LIGHTING DESIGNER PRIOR TO INSTALLATION
- PROVIDE SPARE BLACKWRAP, BLACKTAC, COLOR-L209, R132, R119, R104, AND R114 FOR POSSIBLE USE DURING FOCUS

LEGEND

| | | |
|-------------------------|-----|-----------------------------|
| COLOR UNIT No. | 1 | CONTROL CONSOLE CHANNEL NO. |
| DMX CONTROL ADDRESS No. | 101 | |
| TEMPLATE | 101 | NON DIM POWER ADDRESS NO. |

Shorrock Design Studios

All work shown is the property of Shorrock Design Studios and shall remain the property of Shorrock Design Studios. No part of this document may be reproduced, stored in a retrieval system, or transmitted in any form or by any means, electronic, mechanical, photocopying, recording, or by any information storage and retrieval system, without the prior written permission of Shorrock Design Studios.

REVISION HISTORY

| NO. | REVISION | DATE | BY |
|-----|---------------------------|---------|-----|
| A01 | SCENE LAYOUT AND DOC PREP | 9/21/23 | TMS |

LADY FROM THE SEA

PRODUCTION STAFF

DIRECTOR..... D. GALLANT

LIGHTING DESIGNER..... THOMAS SHORROCK

COSTUME DESIGNER..... DAWN SHAMBRUGER

SCENIC DESIGNER..... K. APRIL SOROKO

PRODUCTION ELEC..... PRODUCTION ELEC

TECHNICAL DIRECTOR..... REBECCA LUCATERO



FLORIDA ATLANTIC UNIVERSITY
BOCA RATON, FL - OCTOBER 2023

SCALE: 3/8" = 1'-0"
UNLESS OTHERWISE NOTED

PG SIZE: ARCH D

DWG NUMBER
1
OF 3

OVERSTAGE ELECTRICS

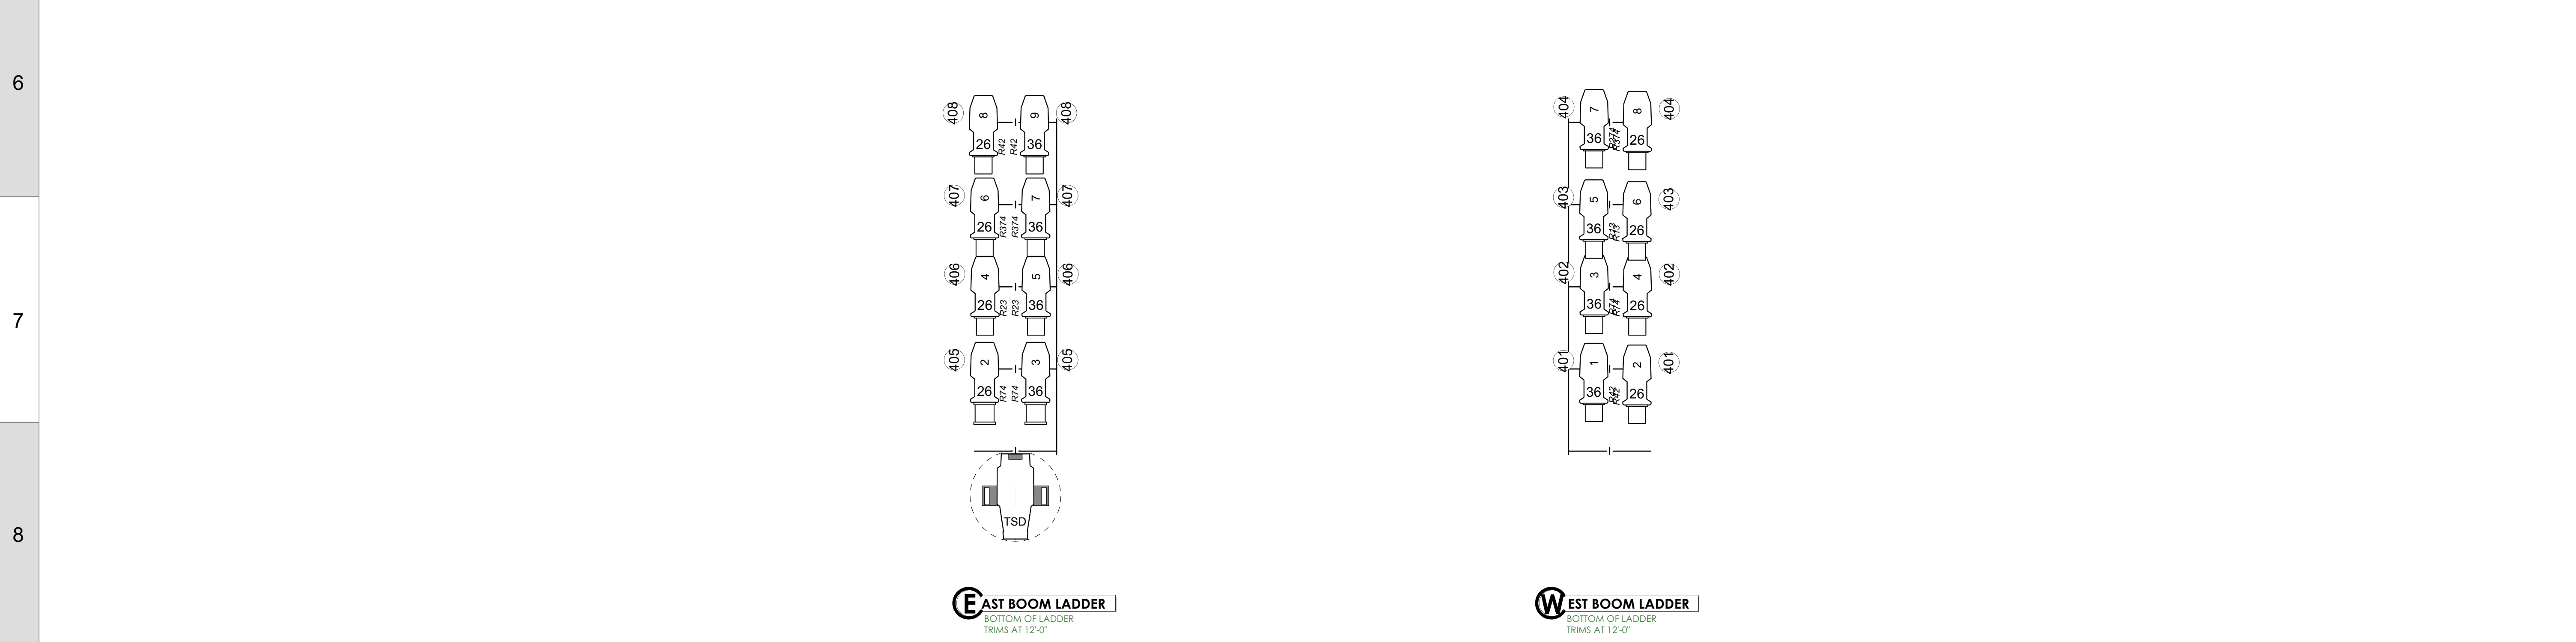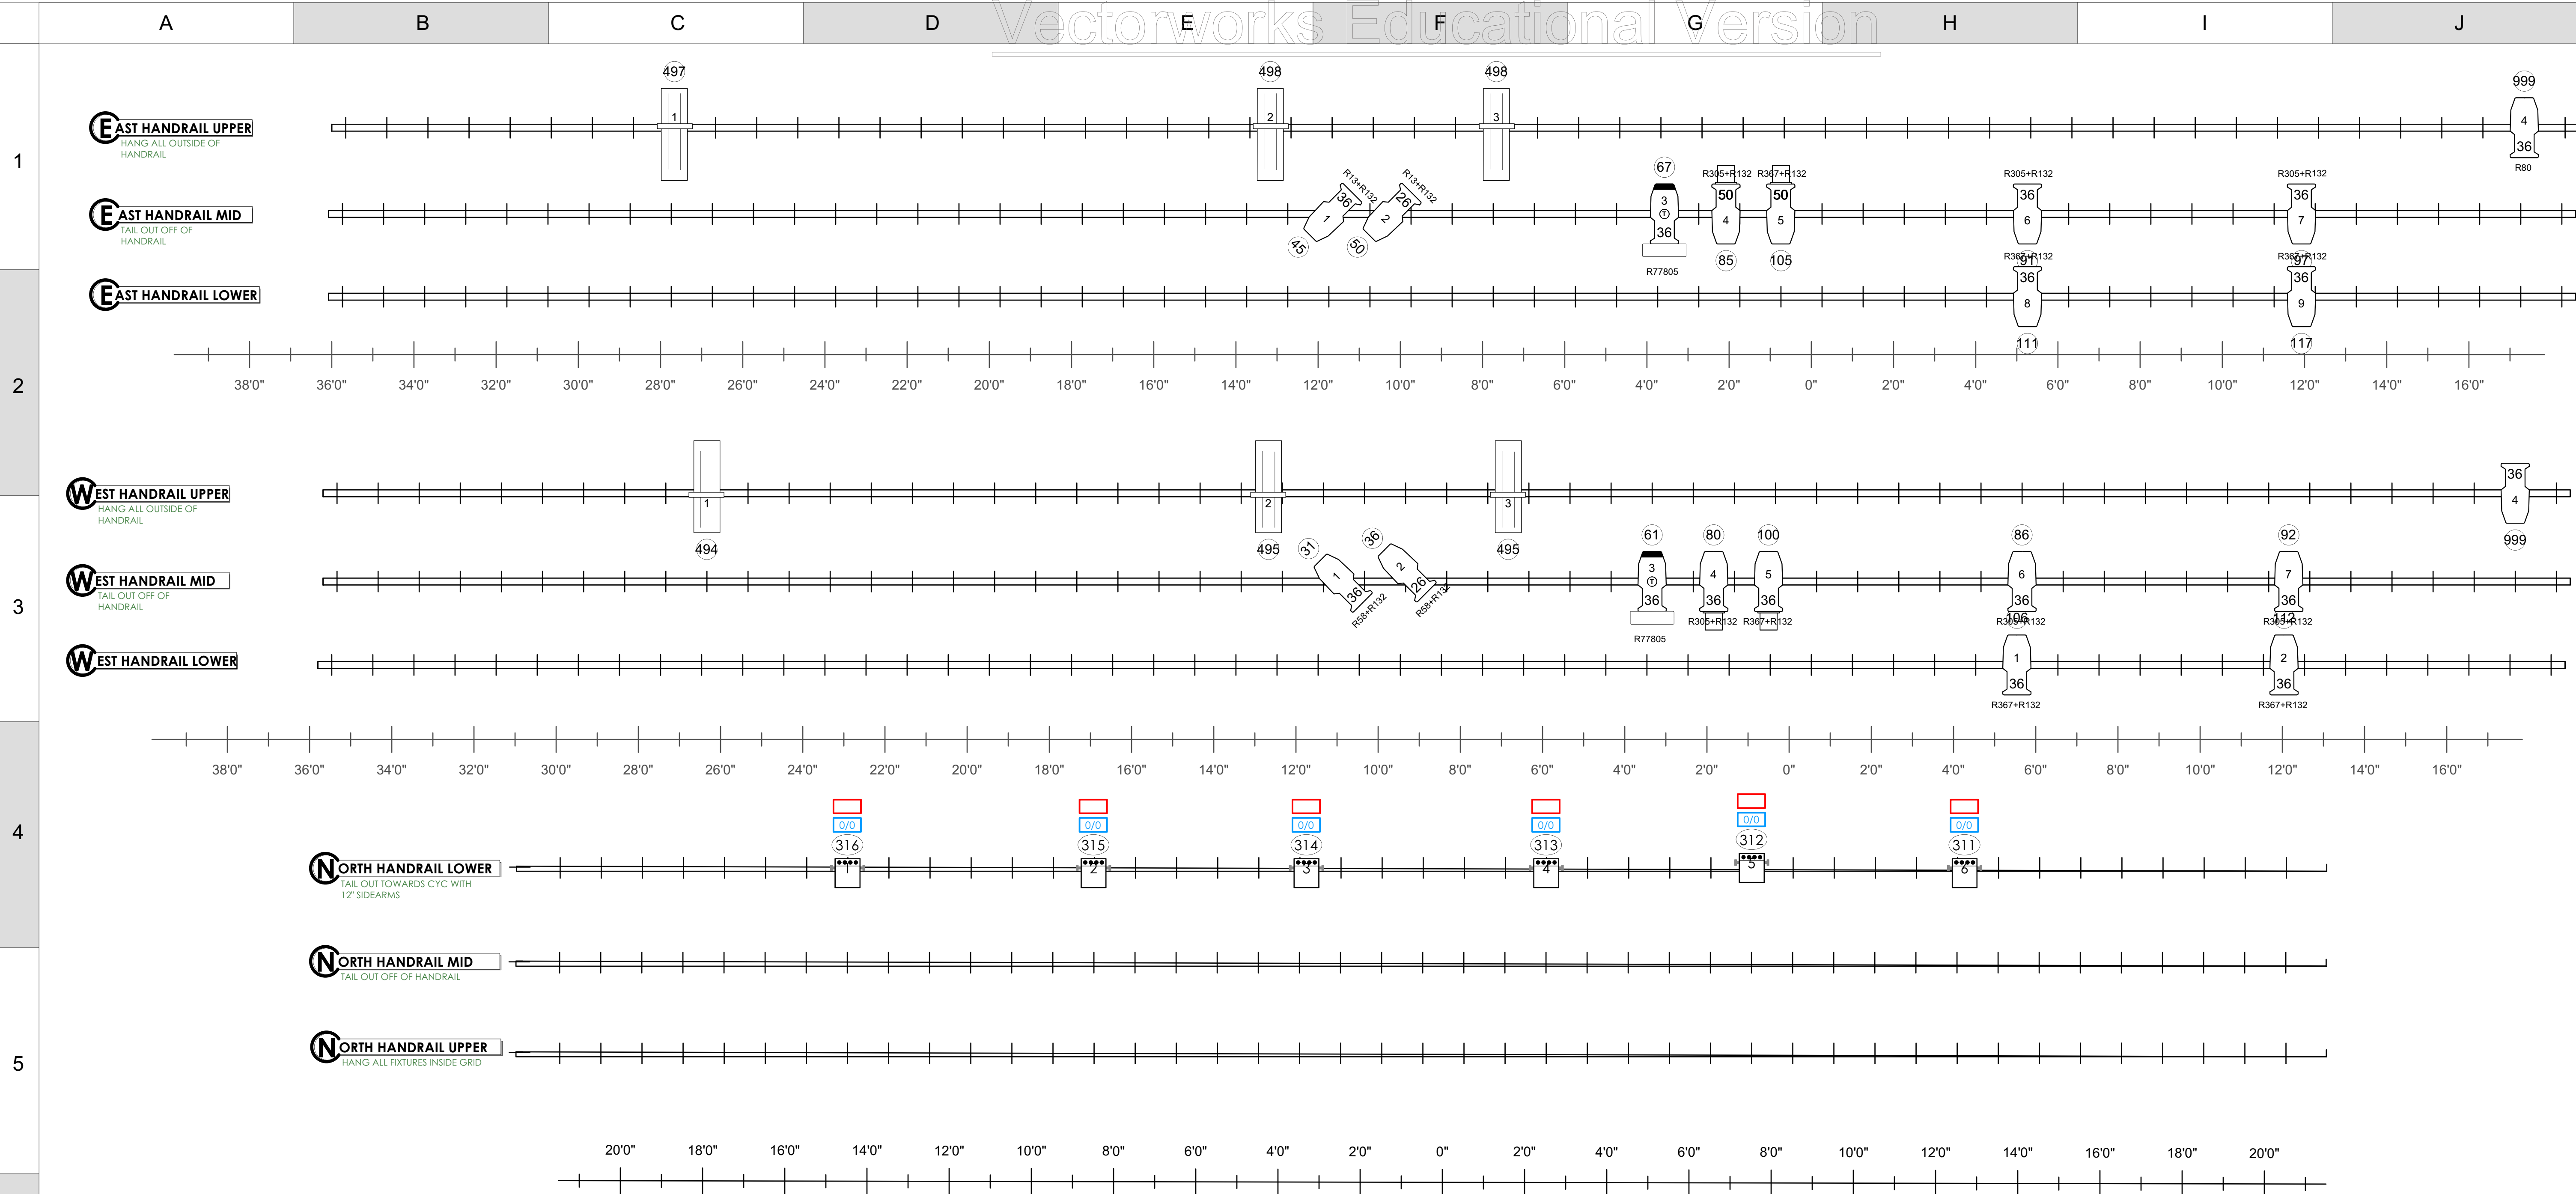

KEY TO INSTRUMENTATION

- ETC Source-4 19° @ 575w
- ETC Source-4 19° @ 750w
- ETC Source-4 26° @ 575w
- ETC Source-4 36° @ 575w
- ETC Source-4 36° @ 750w
- ETC Source-4 50° @ 575w
- ETC S4-PAR (MFL) @ 575w
- Philips Showline SL Par 155 Zoom @ 150w
- Chauvet COLORdash PAR H7IP @ 65w
- Altman Spectra Cyc 50 RGBA @ 50w
- Vari-Lite VL1000 Dim/Shutter @ 1kw
- Altman 1KL6-2040 @ 500w-1kw

Static Accessory

- 7.5in 4 Leaf Barn Door
- 6.25in Color Extender
- 6.25in Top Hat
- S4B Template Holder
- Apollo MXR

GENERAL NOTES

- CONFIRM BOWWOODED PIPES PLACEMENT BEFORE INSTALLATION WITH TECHNICAL DIRECTOR AND LIGHTING DESIGNER PRIOR TO INSTALLATION
- PROVIDE SPARE BLACKWRAP, BLACKTAC, COLOR-L209, R132, R119, R114, AND R114 FOR POSSIBLE USE DURING FOCUS

LEGEND

| | | |
|----------|-----|-----------------------------|
| COLOR | ① | CONTROL CONSOLE CHANNEL NO. |
| UNIT NO. | 101 | DMX CONTROL ADDRESS NO. |
| TEMPLATE | 101 | NON DMX POWER ADDRESS NO. |

Shorrock Design Studios

All work done in the service of consulting the design shall comply with all applicable city, state, and federal laws and codes. The design studio shall be responsible for obtaining all necessary permits and approvals for the installation of the lighting system. The design studio shall be responsible for the design and installation of the lighting system. The design studio shall be responsible for the design and installation of the lighting system.

REVISION HISTORY

| NO. | REVISION | DATE | BY |
|-----|----------------------------|---------|-----|
| A01 | SCENIC LAYOUT AND DOC PREP | 9/21/23 | TMS |

LADY FROM THE SEA

PRODUCTION STAFF

DIRECTOR..... D. GALLANT
 LIGHTING DESIGNER..... THOMAS SHORROCK
 COSTUME DESIGNER..... DAWN SHAMBRUGER
 SCENIC DESIGNER..... K. APRIL SOROKO


PRODUCTION ELEC..... PRODUCTION ELEC
 TECHNICAL DIRECTOR..... REBECCA LUCATERO

FLORIDA ATLANTIC UNIVERSITY
 BOCA RATON, FL - OCTOBER 2023

SCALE: 3/8" = 1'-0"
 UNLESS OTHERWISE NOTED

PG SIZE: ARCH D

DWG NUMBER
2
 OF 3

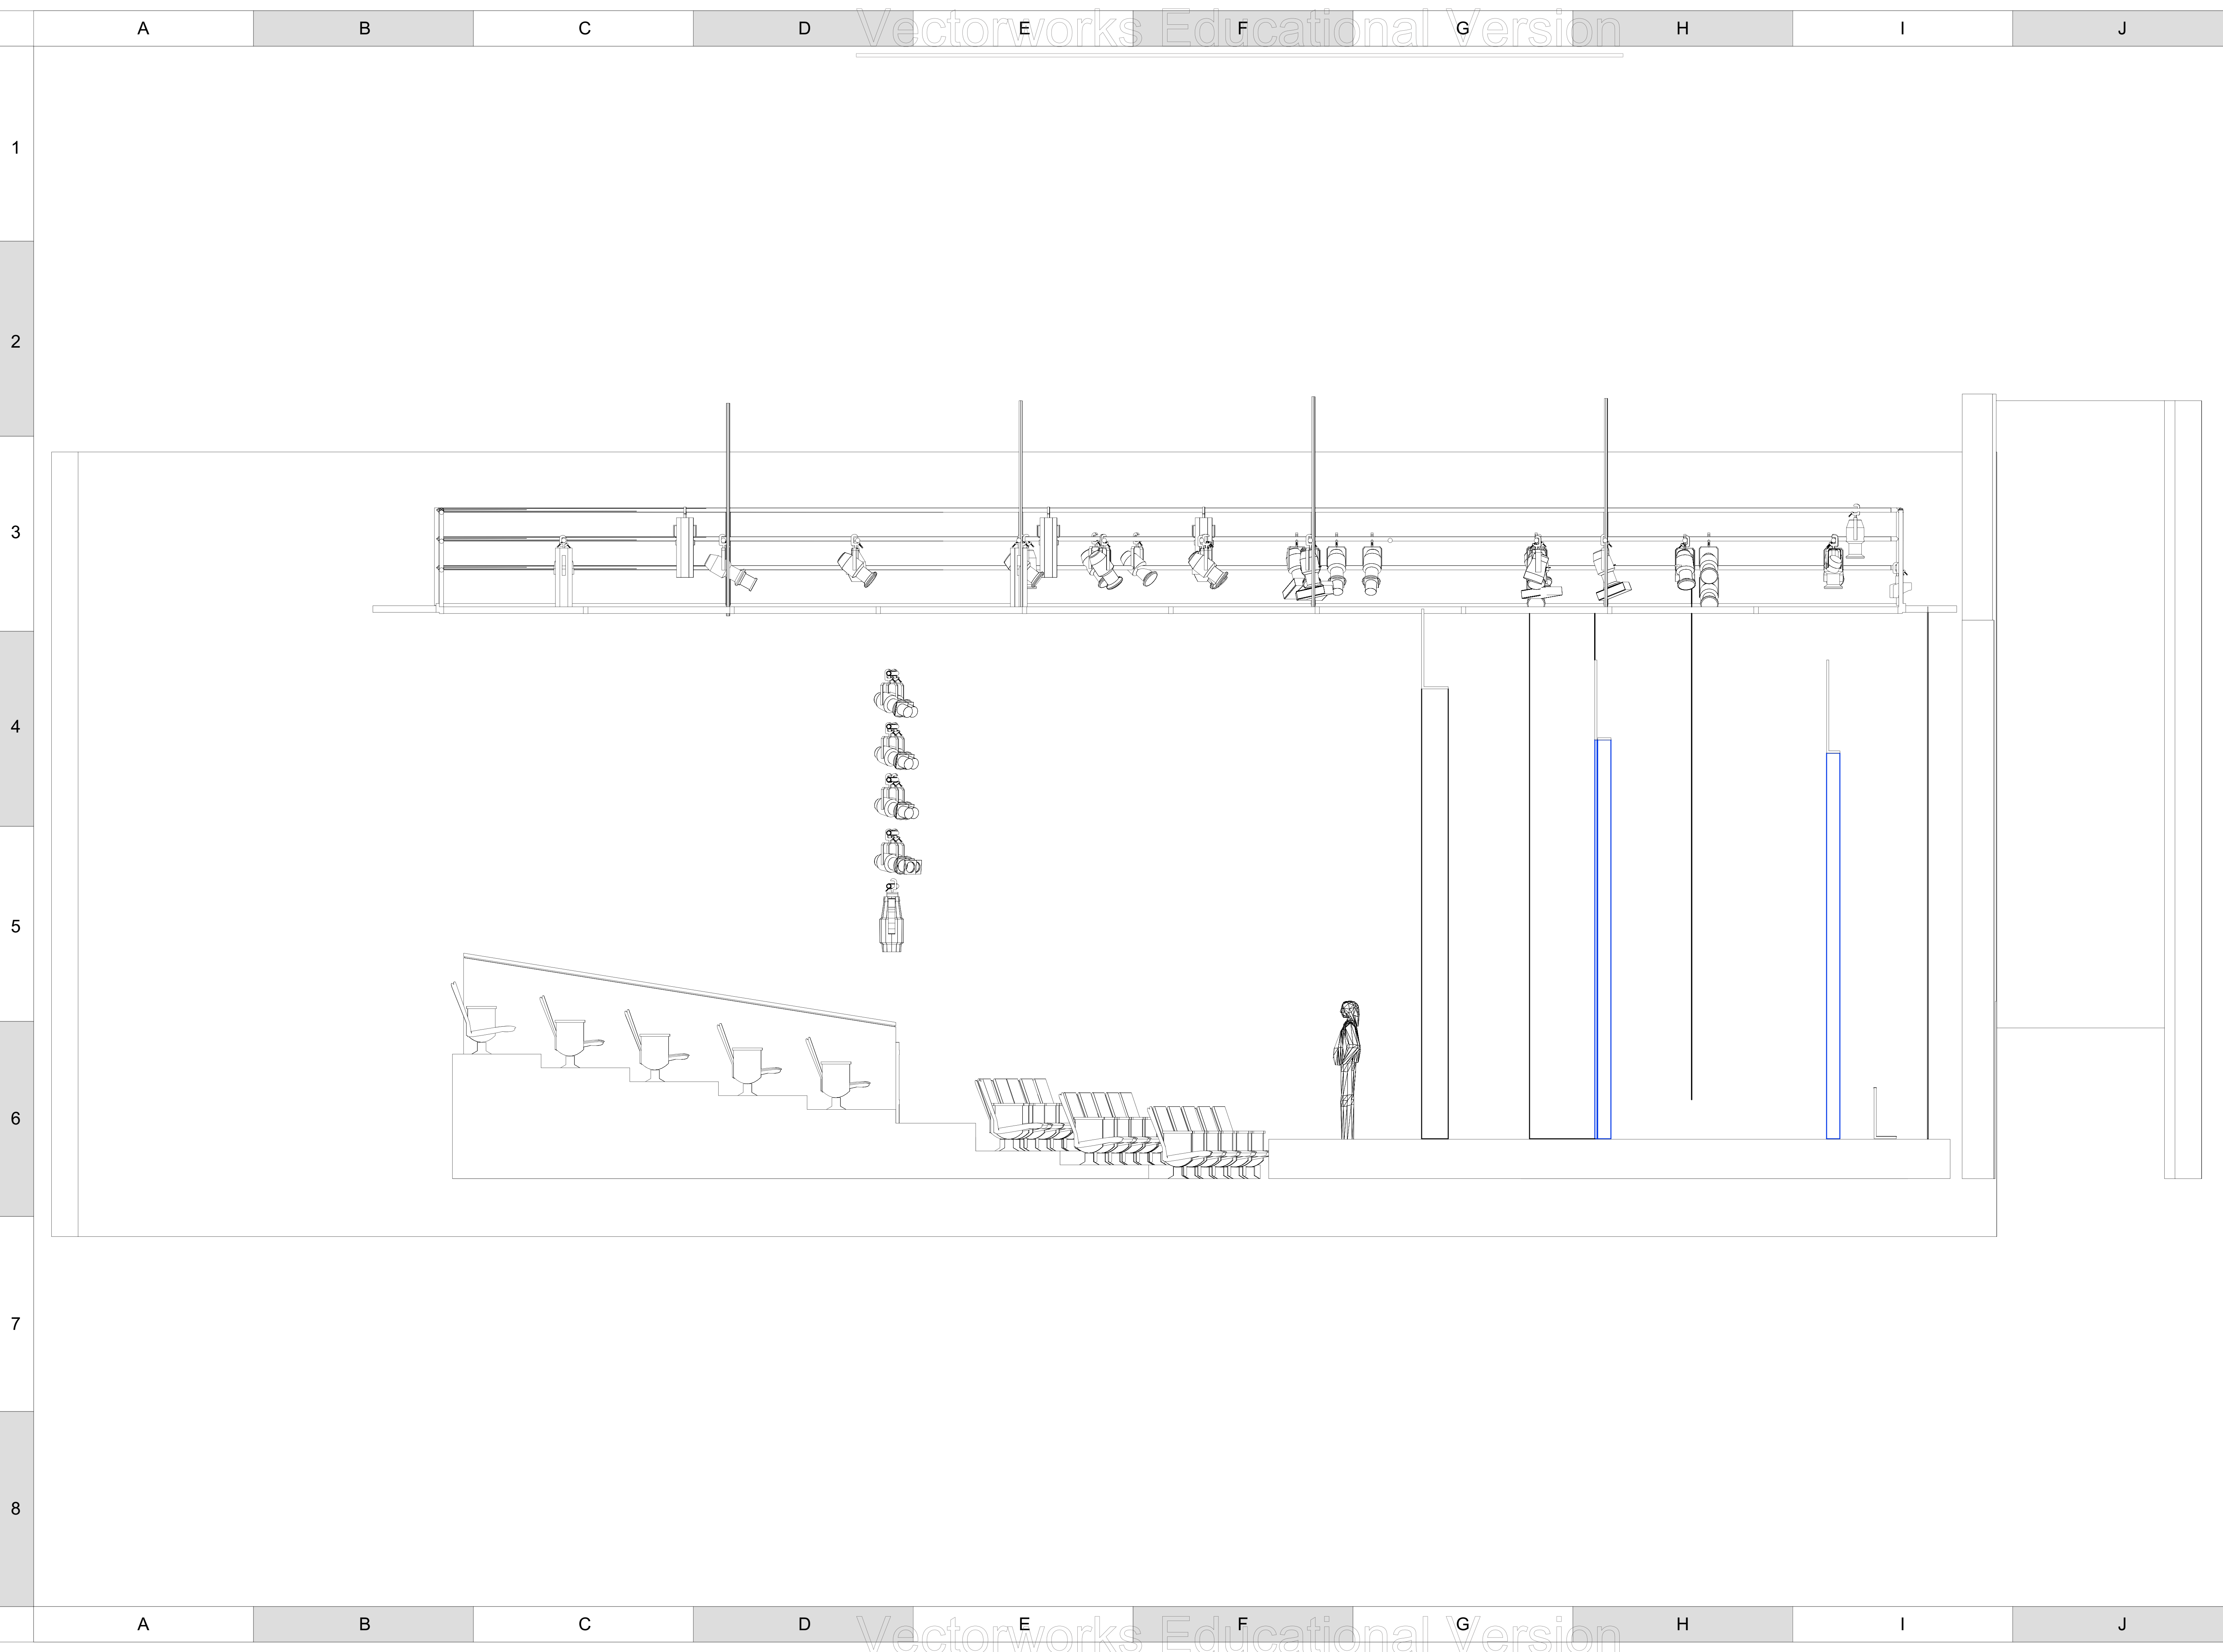

KEY TO INSTRUMENTATION

- ETC Source-4 19° @ 575w
 - ETC Source-4 19° @ 750w
 - ETC Source 4 26° @ 575w
 - ETC Source-4 36° @ 575w
 - ETC Source-4 36° @ 750w
 - ETC Source-4 50° @ 575w
 - ETC S4-PAR (MFL) @ 575w
 - Philips Showline SL Par 155 Zoom @ 150w
 - Chauvet COLORdash PAR H7IP @ 65w
 - Altman Spectra Cyc 50 RGBA @ 50w
 - Vari-Lite VL1000 Dim/Shutter @ 1kw
 - Altman 1KL6-2040 @ 500w-1kw
- Static Accessory**
- 7.5in 4 Leaf Barn Door
 - 6.25in Color Extender
 - 6.25in Top Hat
 - S4B Template Holder
 - Apollo MXR

GENERAL NOTES

-CONFIRM BOWMANNED PIPES PLACEMENT BEFORE INSTALLATION WITH TECHNICAL DIRECTOR AND LIGHTING DESIGNER PRIOR TO INSTALLATION

-PROVIDE SPARE BLACKWRAP, BLACKTAC, COLOR L209, R132, R119, R104, AND R114 FOR POSSIBLE USE DURING FOCUS

LEGEND

| | |
|----------|-------------------------------|
| COLOR | ① CONTROL CONSOLE CHANNEL NO. |
| UNIT No. | 101 DMX CONTROL ADDRESS No. |
| TEMPLATE | 101 NON DIM POWER ADDRESS No. |

Shorrock Design Studios

All work done in the process of creating this design shall comply with all applicable city, state, and federal laws and codes. The lighting designer does not accept responsibility for any errors or omissions in this document. The designer is not responsible for any errors or omissions in this document.

REVISION HISTORY

| NO. | REVISION | DATE | BY |
|-----|----------------------------|---------|-----|
| A01 | SCENIC LAYOUT AND DOC PREP | 9/21/23 | TMS |
| | | | |
| | | | |
| | | | |
| | | | |
| | | | |
| | | | |
| | | | |
| | | | |
| | | | |

LADY FROM THE SEA

PRODUCTION STAFF

DIRECTOR.....D. GALLANT

LIGHTING DESIGNER.....THOMAS SHORROCK

COSTUME DESIGNER.....DAWN SHAMBRUGER

SCENIC DESIGNER.....K. APRIL SOROKO

PRODUCTION ELEC.....PRODUCTION ELEC

TECHNICAL DIRECTOR.....REBECCA LUCATERO

FLORIDA ATLANTIC UNIVERSITY
BOCA RATON, FL - OCTOBER 2023

SCALE: 3/8" = 1'-0"
UNLESS OTHERWISE NOTED

DWG NUMBER
3
OF 3

HANDRAIL ELEVATIONS